


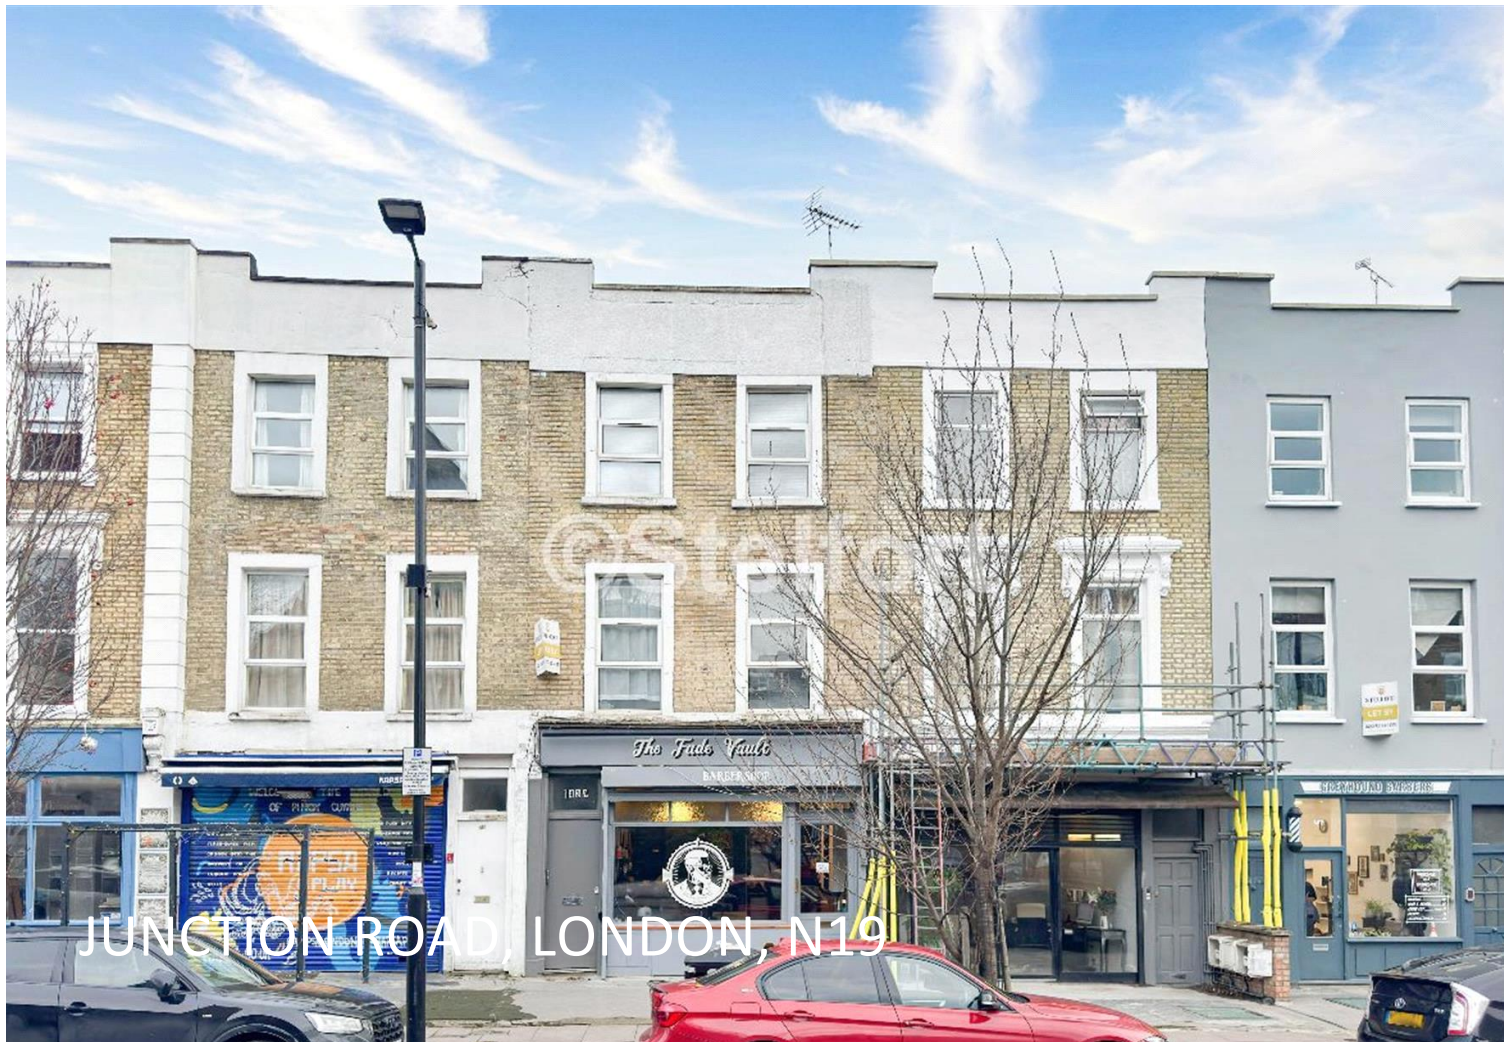

Well-presented 2 bed apartment is located in Tufnell Park within minutes walk to the tube & local amenities.

£2,050 pcm 2 bedroom flat to rent

LET AGREED



STELFORT




This gorgeous top floor property comprises of 2 double bedrooms, separate reception room, separate cook-in kitchen, and 3-piece bathroom. Benefits include gas central heating, wooden flooring, fully fitted kitchenette, tiled shower room and high ceilings. Property is located on Junction Road within stones throw away from Tufnell Park and Archway tube stations as well as local parks including Hampstead Heath, Waterlow and Whittington parks are within walking distance away. Property is offered furnished or unfurnished and available from 14/10






Junction Road N19
Approx. Gross Internal Floor Area 41.4 sq. m / 445 sq. ft.

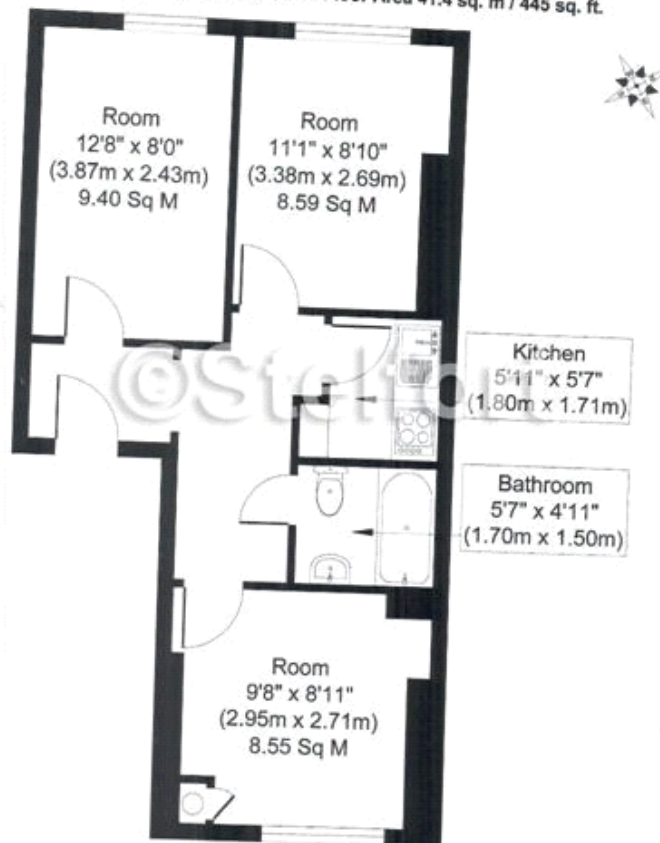

Second Floor

For identification purposes only
Measurements are not to scale and are approximate only

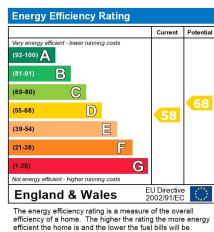

Viewing by appointment only

Stelfort Ltd

117 Junction Road, London N19 5PX

Tel: 02072633555 Email: info@stelfort.co.uk Website: www.stelfort.co.uk

Whilst every effort is made to ensure the accuracy of these details, it should be noted that the measurements are approximate only. Floorplans are for representation purposes only and prepared according to the RICS Code of Measuring Practice by our floorplan provider. Therefore, the layout of doors, windows and rooms are approximate and should be regarded as such by any prospective tenant.