
LUMLEY

ESTATES

68 Danziger Way

Borehamwood | Hertfordshire

Borehamwood | Hertfordshire | WD6 5DD

Danziger Way

This beautifully upgraded end-of-terrace home offers stylish, contemporary living with high-quality finishes throughout, complemented by a superb rear extension fully certified by Building Control.

At the heart of the home is an impressive open-plan kitchen, dining, and living space—perfectly designed for modern family life and entertaining. The brand-new Magnet kitchen features a central island and integrated appliances, including a dishwasher, double oven with built-in microwave, and five-ring hob. Enhancing the space further is a ceiling-installed speaker system throughout the kitchen and extension, delivering immersive surround sound with Bluetooth connectivity—ideal for entertaining or everyday living.

The room is flooded with natural light thanks to large bifold doors, which open seamlessly onto the south-facing rear garden. The garden also boasts a hot and cold water supply with outdoor weatherproof power sockets.

The ground floor also benefits from a separate front living room, perfect for relaxing, along with a convenient downstairs WC.

Upstairs, the property offers two generously sized double bedrooms, a well-proportioned single bedroom, and a sleek, modern family bathroom.

Externally, the home benefits from both front and rear gardens. The south-facing rear garden is ideal for enjoying sunshine throughout the day and includes a brand-new full-width shed, providing excellent additional storage. There is also side gate access and a private driveway accommodating two vehicles, complete with an electric car charging point.

Ideally located, the property is within close proximity to local parks, shops, churches, and well-regarded amenities, as well as excellent transport links and nearby train stations, making it perfect for commuters and families alike.

This is a fantastic opportunity to acquire a turnkey, fully modernised home in a peaceful yet well-connected location—ready to move straight into.

Viewing by appointment only.




LUMLEY
ESTATES



LUMLEY
ESTATES



LUMLEY
ESTATES

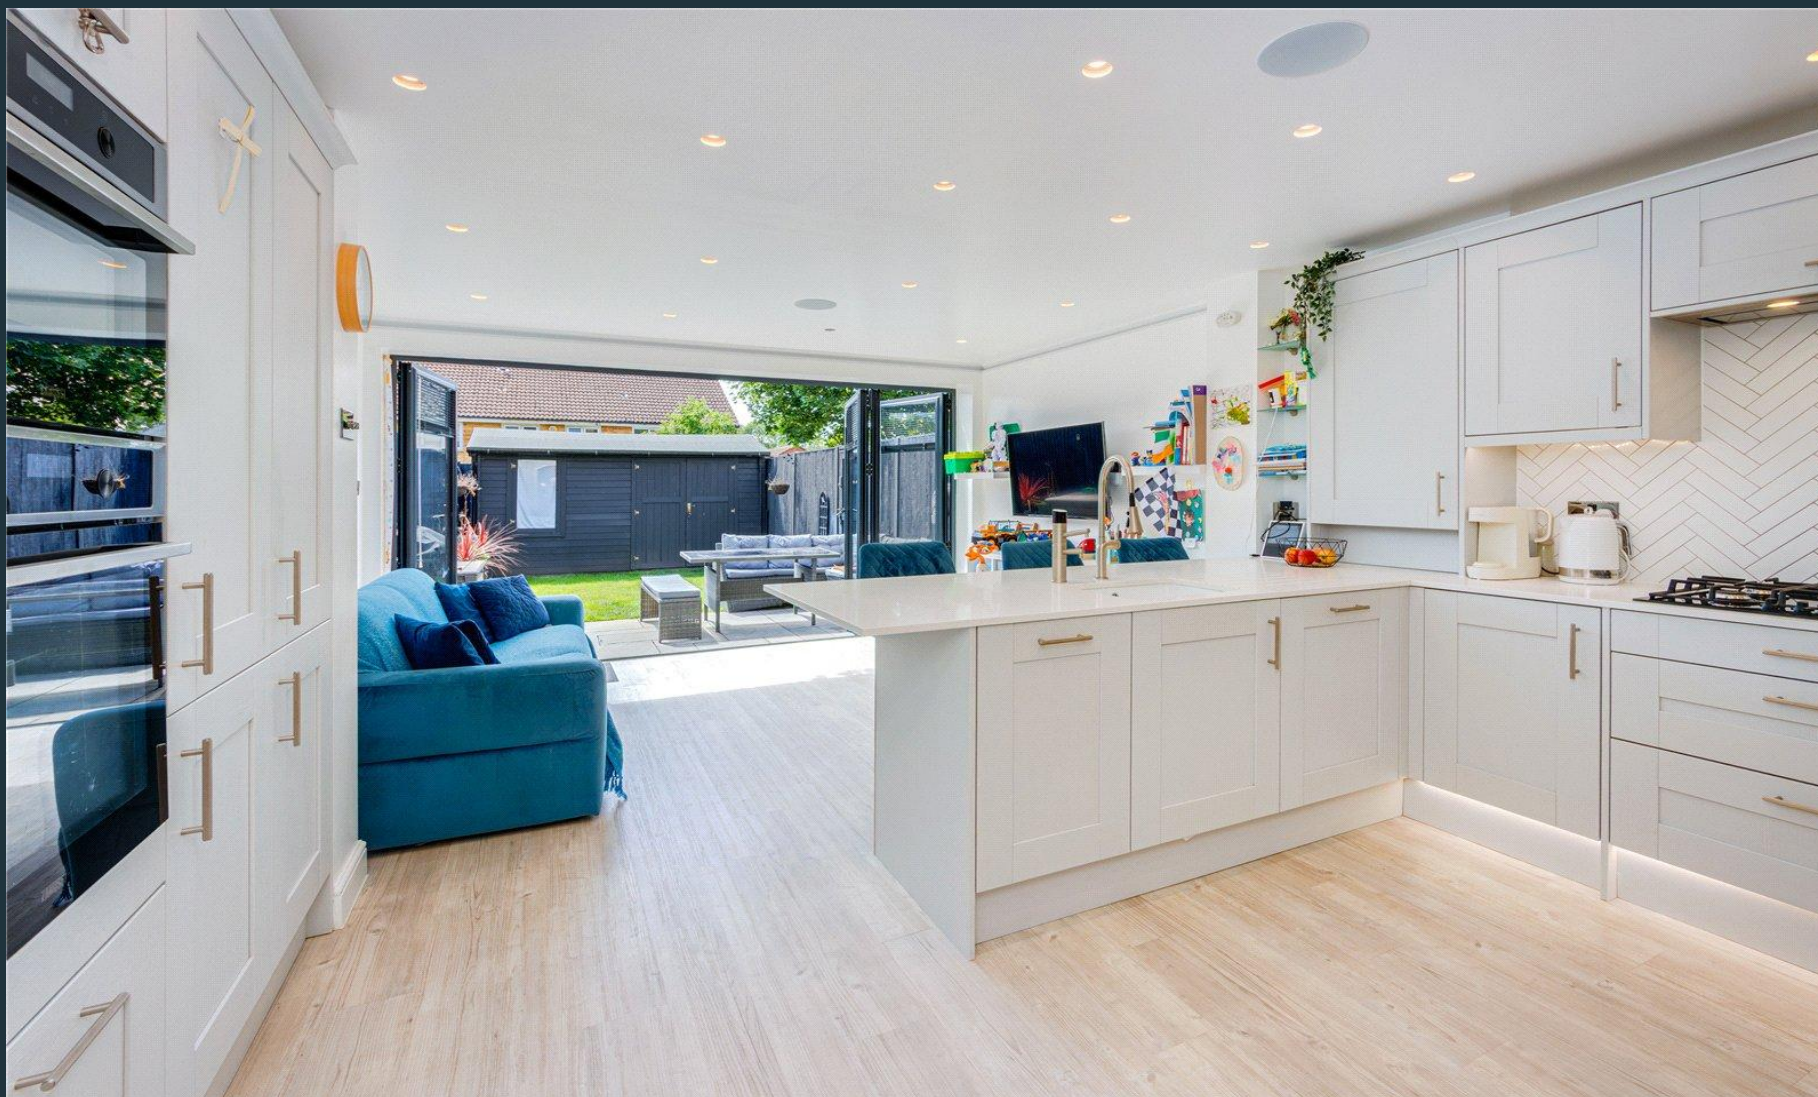

LUMLEY
ESTATES



LUMLEY
ESTATES



LUMLEY
ESTATES



LUMLEY
ESTATES



LUMLEY
ESTATES



LUMLEY
ESTATES



LUMLEY
ESTATES



LUMLEY
ESTATES



LUMLEY
ESTATES




LUMLEY
ESTATES



LUMLEY
ESTATES

Floor plan dimensions and areas are approximate and for illustrative purposes only.
Actual dimensions may vary. Not to scale.

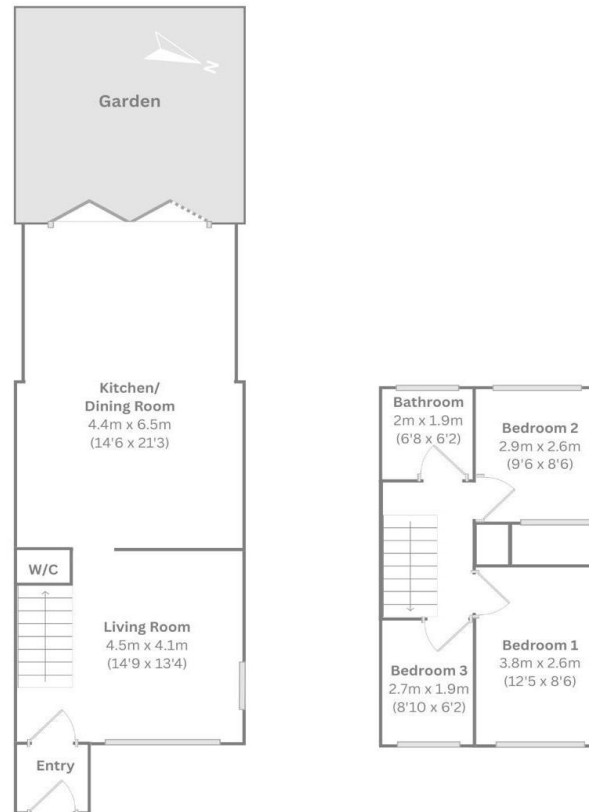

68 Danziger, Borehamwood WD6 5DD

Approximate gross internal area = 82 sq m / 882.6 sq ft

LUMLEY
ESTATES